


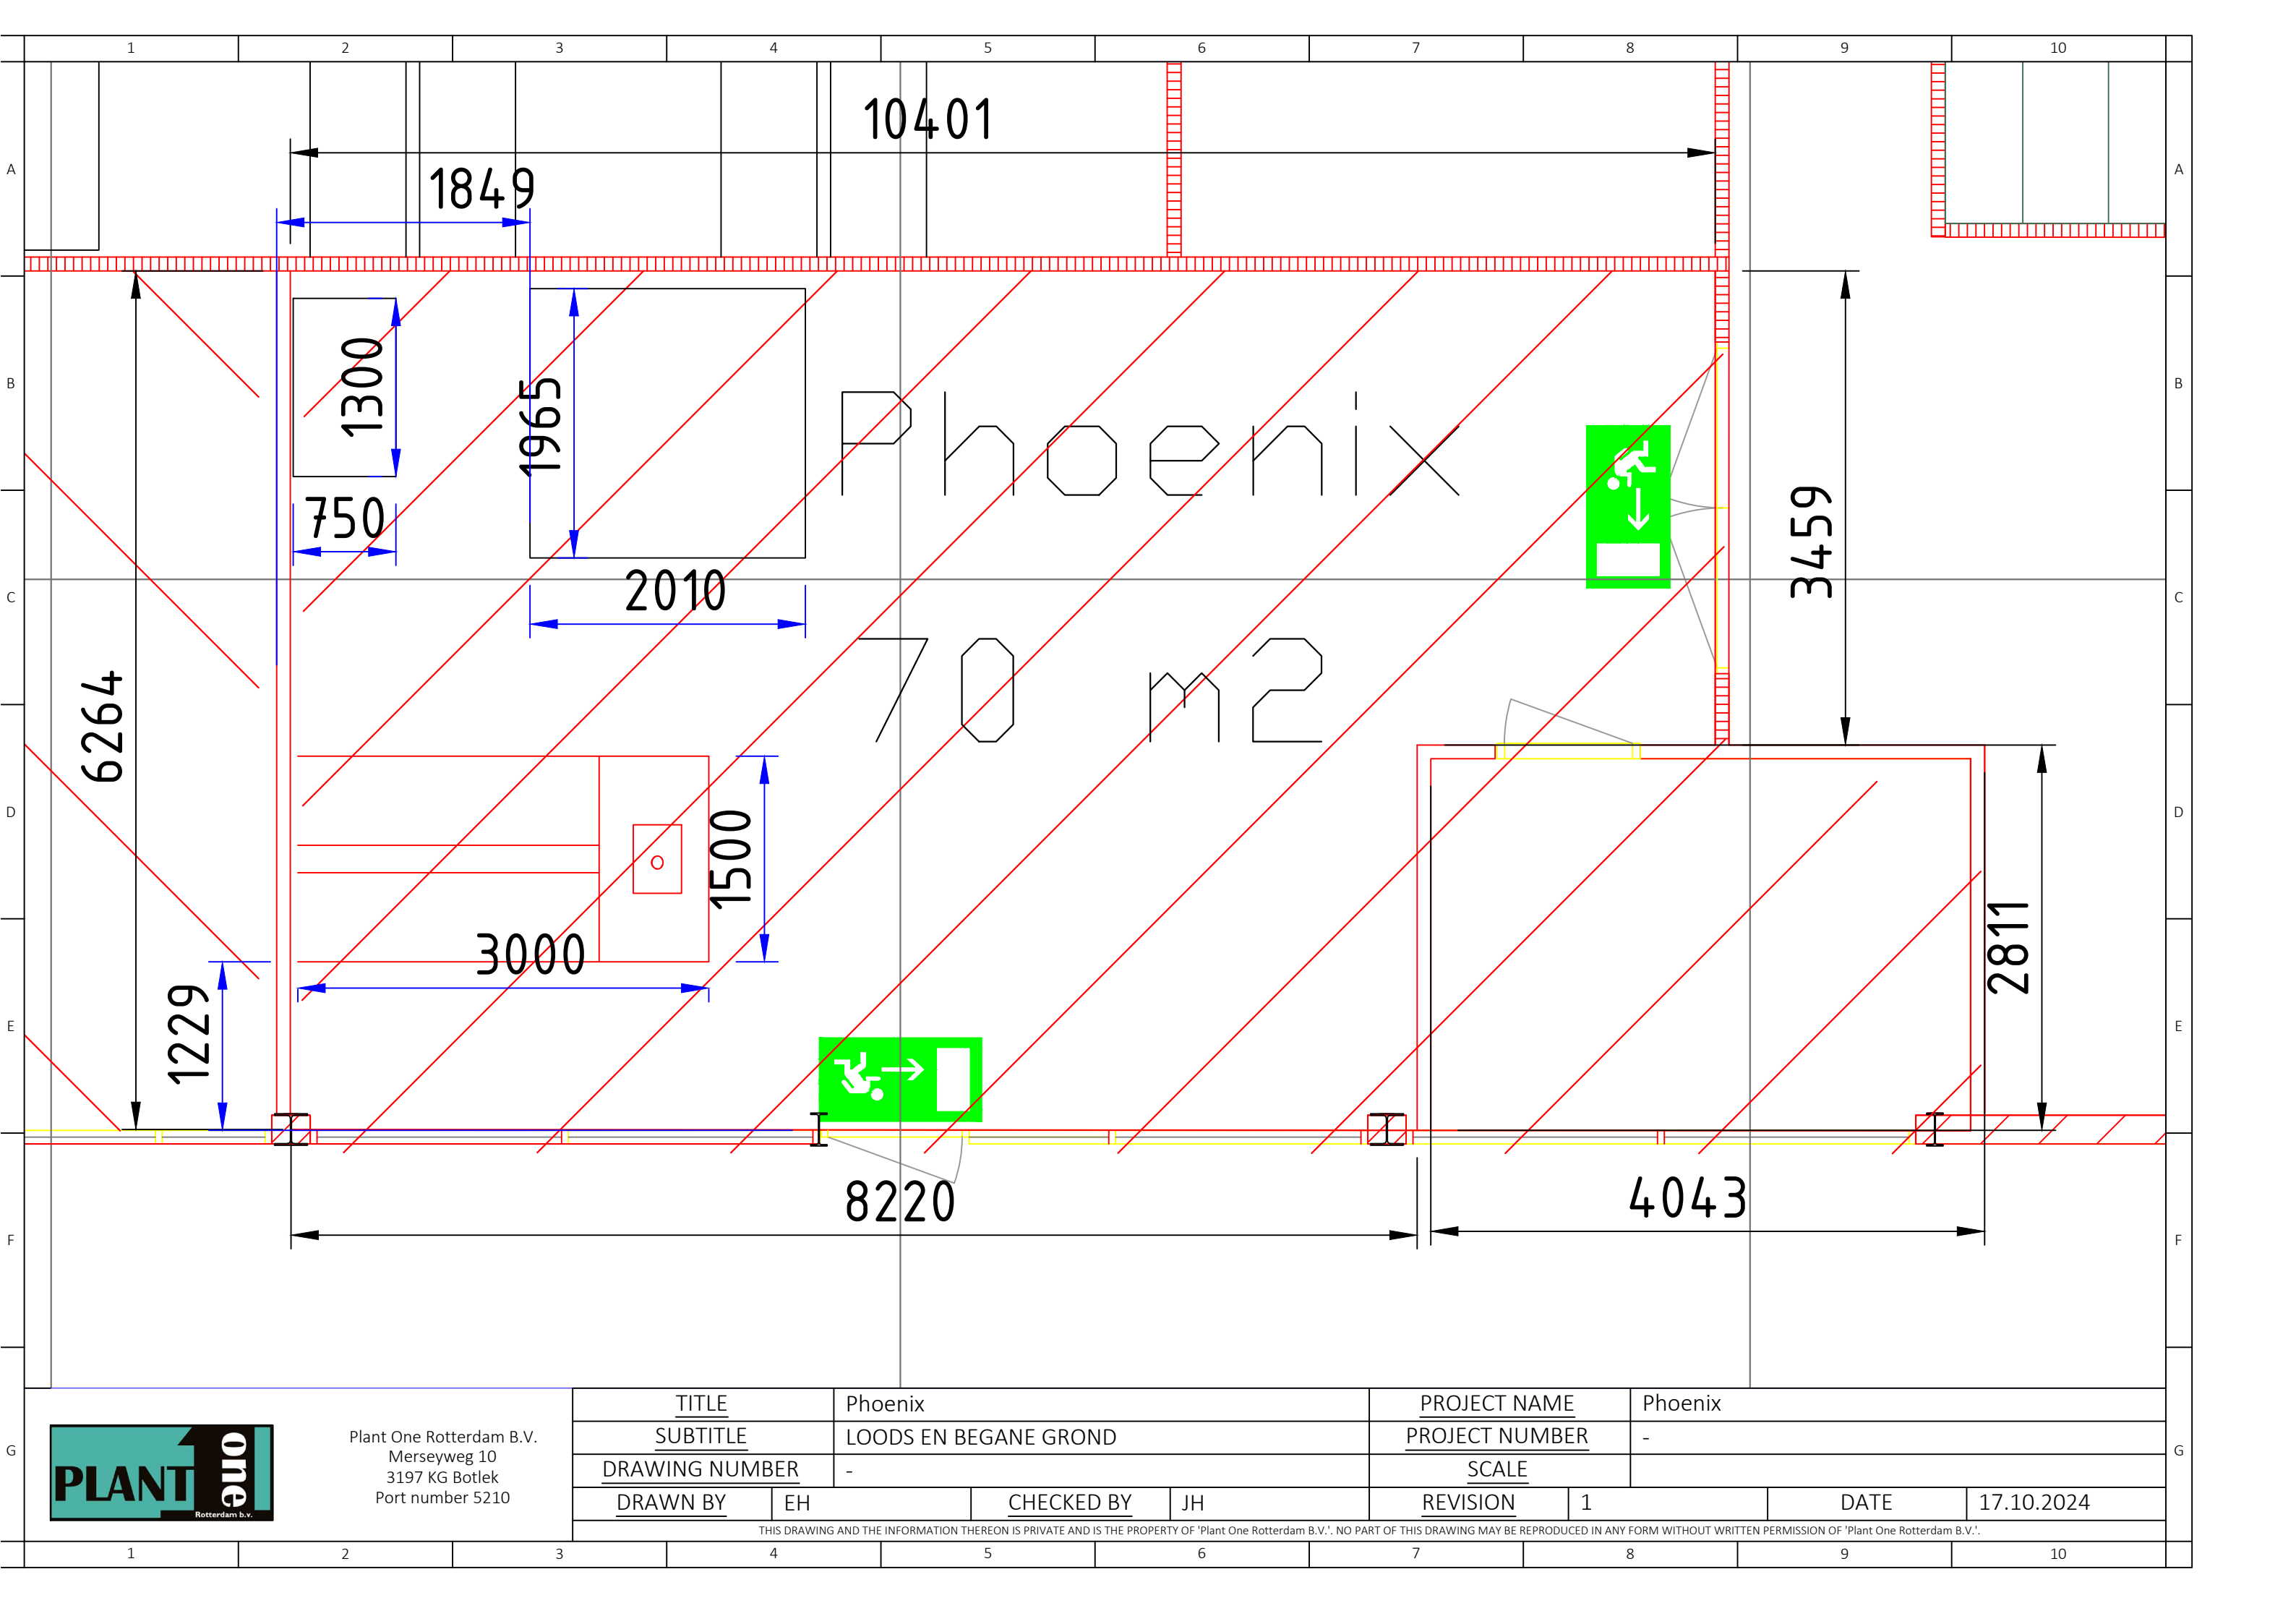

Plant One Rotterdam B.V.
Merseyweg 10
3197 KG Botlek
Port number 5210

TITLE		Phoenix		PROJECT NAME		Phoenix	
SUBTITLE		LOODS EN BEGANE GROND		PROJECT NUMBER		-	
DRAWING NUMBER		-		SCALE			
DRAWN BY		EH		CHECKED BY		JH	
				REVISION		1	
						DATE	
						17.10.2024	

THIS DRAWING AND THE INFORMATION THEREON IS PRIVATE AND IS THE PROPERTY OF 'Plant One Rotterdam B.V.'. NO PART OF THIS DRAWING MAY BE REPRODUCED IN ANY FORM WITHOUT WRITTEN PERMISSION OF 'Plant One Rotterdam B.V.'.