


STRICTLY CONDIFENTIAL

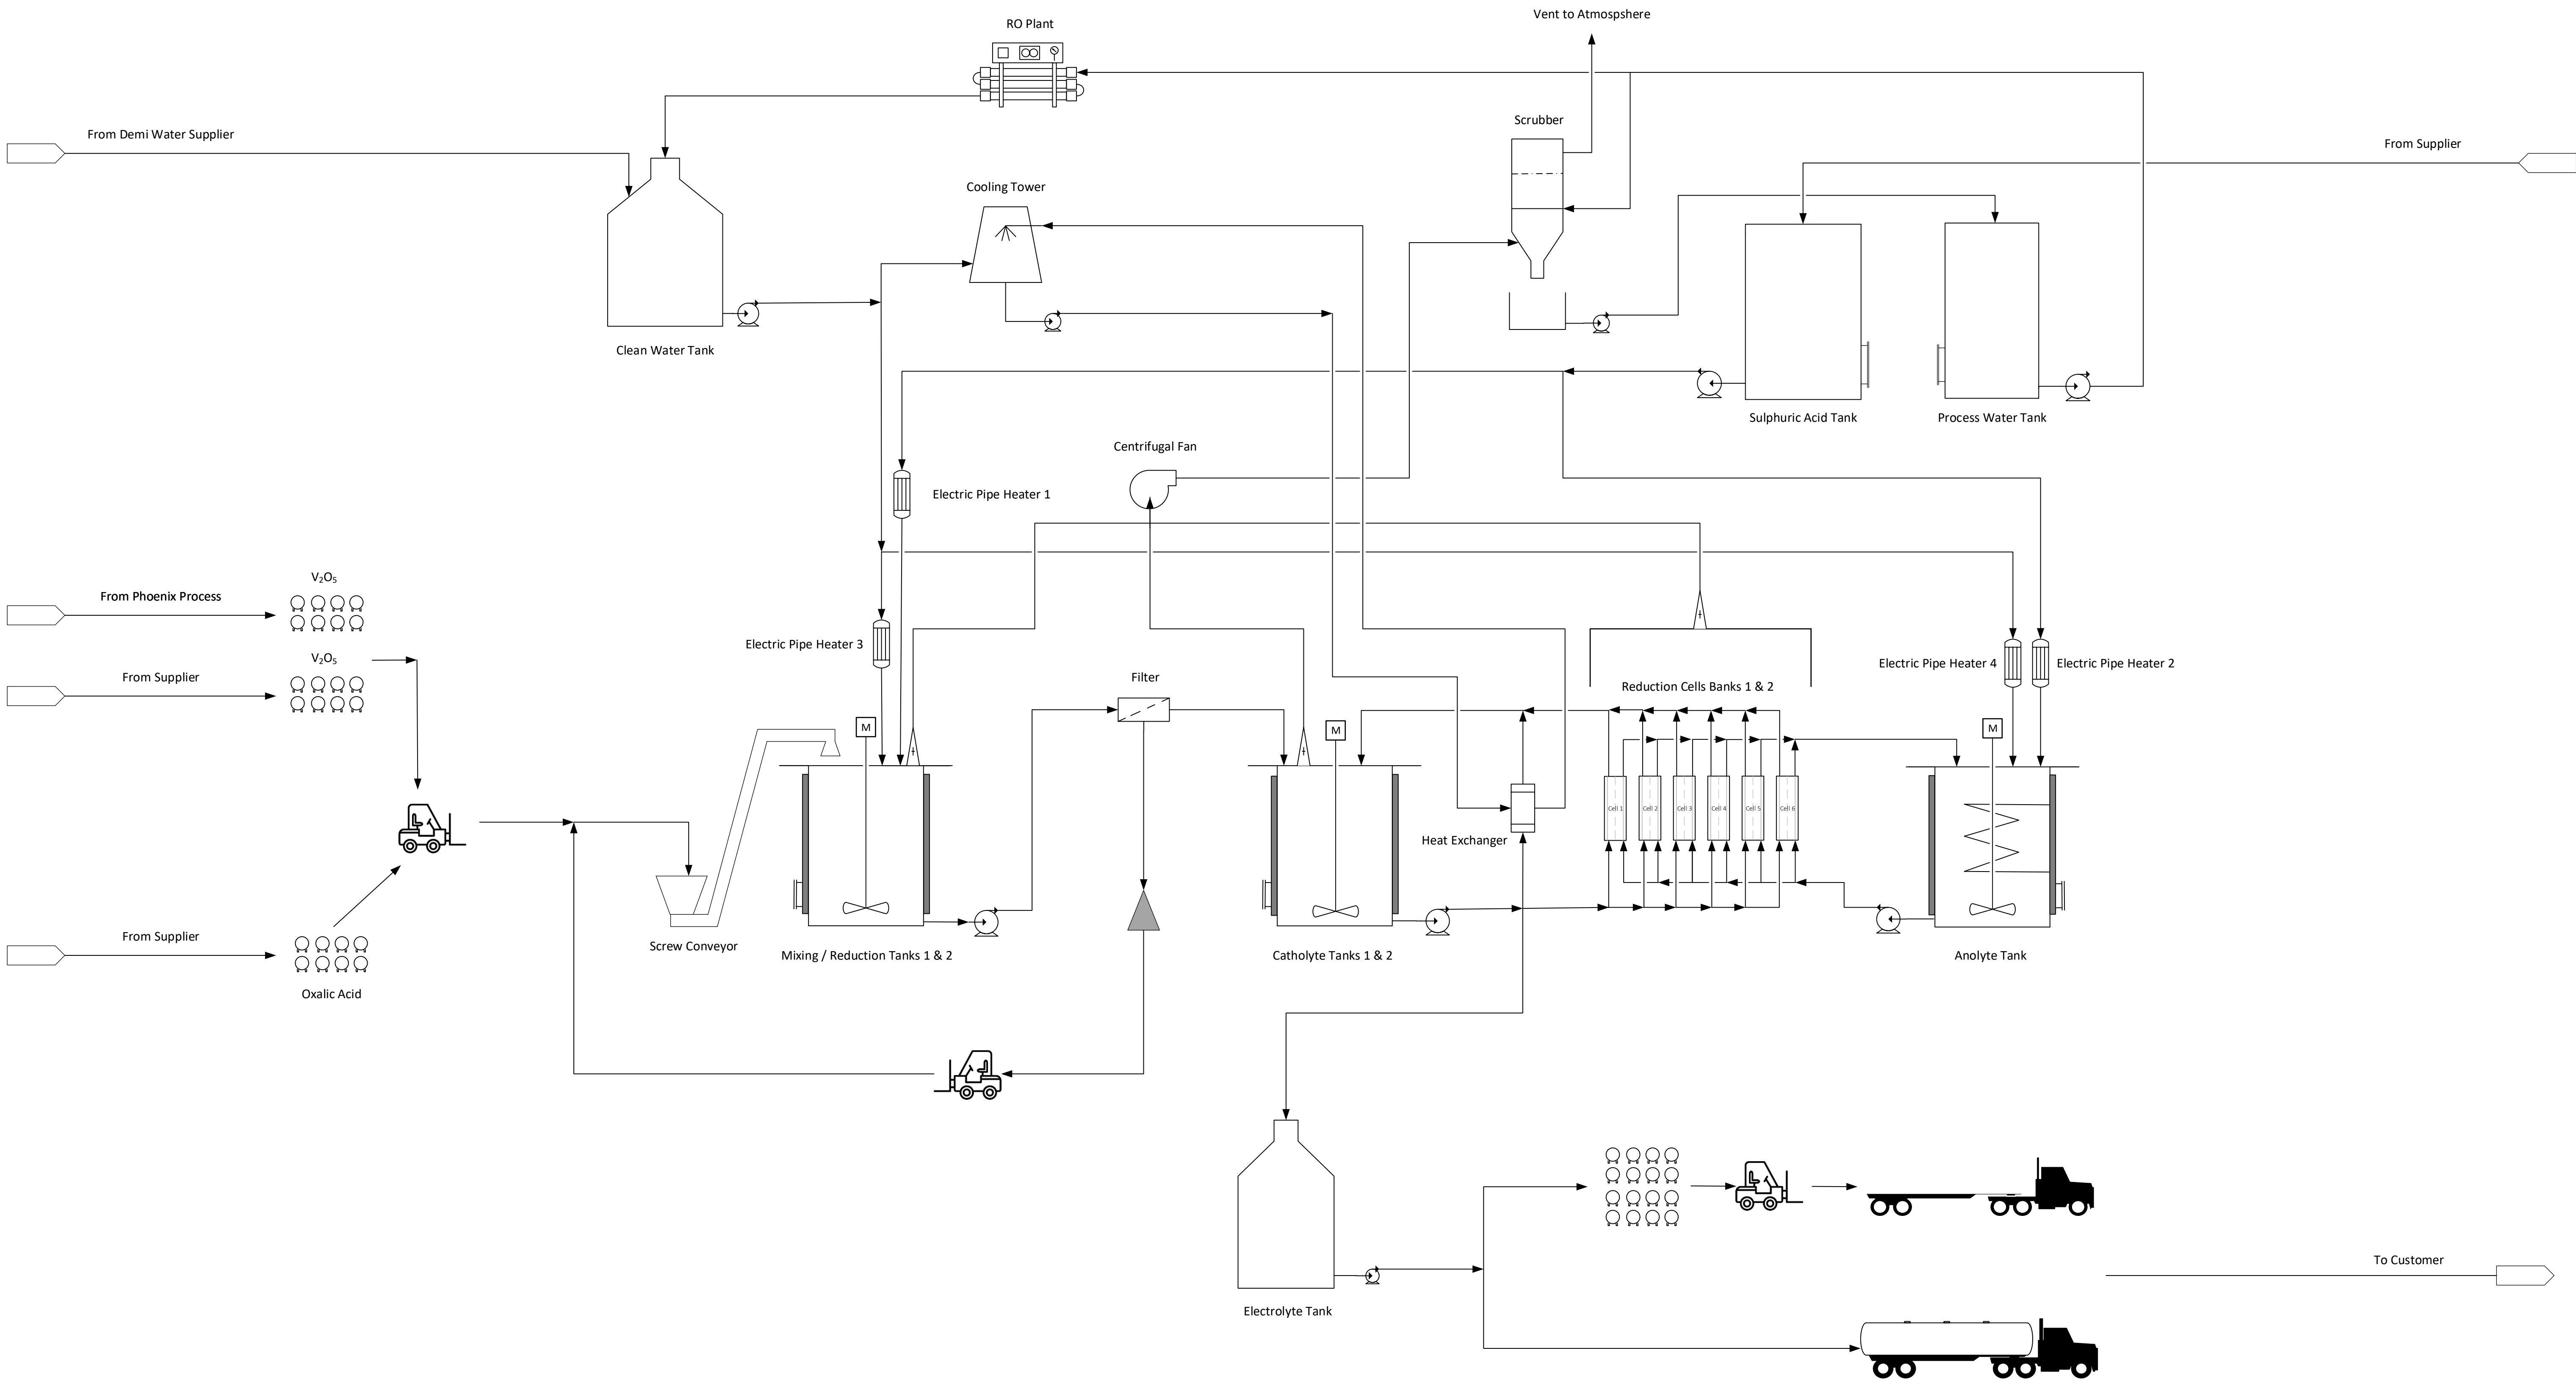

REVISION			NAME	DATE	TITLE: Phoenix 2: PFD – 1 Mil Plant Process Overview	
		DRAWN	V Reddy	28/08/2024		
		CHECKED	L van Langen	30/08/2024	DRAWING NO. P2 – PFD – 001 - 01	
		APPROVED	G Bakker	01/09/2024		
					Rev. 03	